



EQUIPAMIENTOS	
Nº	DESCRIPCION
1	BATCHING PLANT 1ª CAPA BT4-22/22
2	BATCHING PLANT 2ª CAPA BT2-22/22
3	ROTARY PRESS 7 ESTACIONES P4-300DC
4	HORIZONTAL EXTRACTOR EP-647 (7 STATIONS)
5	METAL TRAYS 1.420mm x 890mm x 80mm
6	STEAM BOILER
7	AUTOMATIC TRANSFER CARRIAGE
8	1 HEAD CALIBRATOR PD800/1M
9	FIXED TURNER V-800-F
10	6 HEADS GRINDING MACHINE PD800/6M
11	12 HEADS POLISHING MACHINE PD800/12NV
12	5 FANS DRY CONVEYOR
13	HORIZONTAL PALLETIZER PLH-460
14	CUTTER MACHINE C-500
15	AUTOMATIC UNION CONVEYOR
16	BEVELING MACHINE BS6/100
17	FILTERPRESS
18	WATER TANKS
19	RAW MATERIAL
20	FINAL PRODUCT

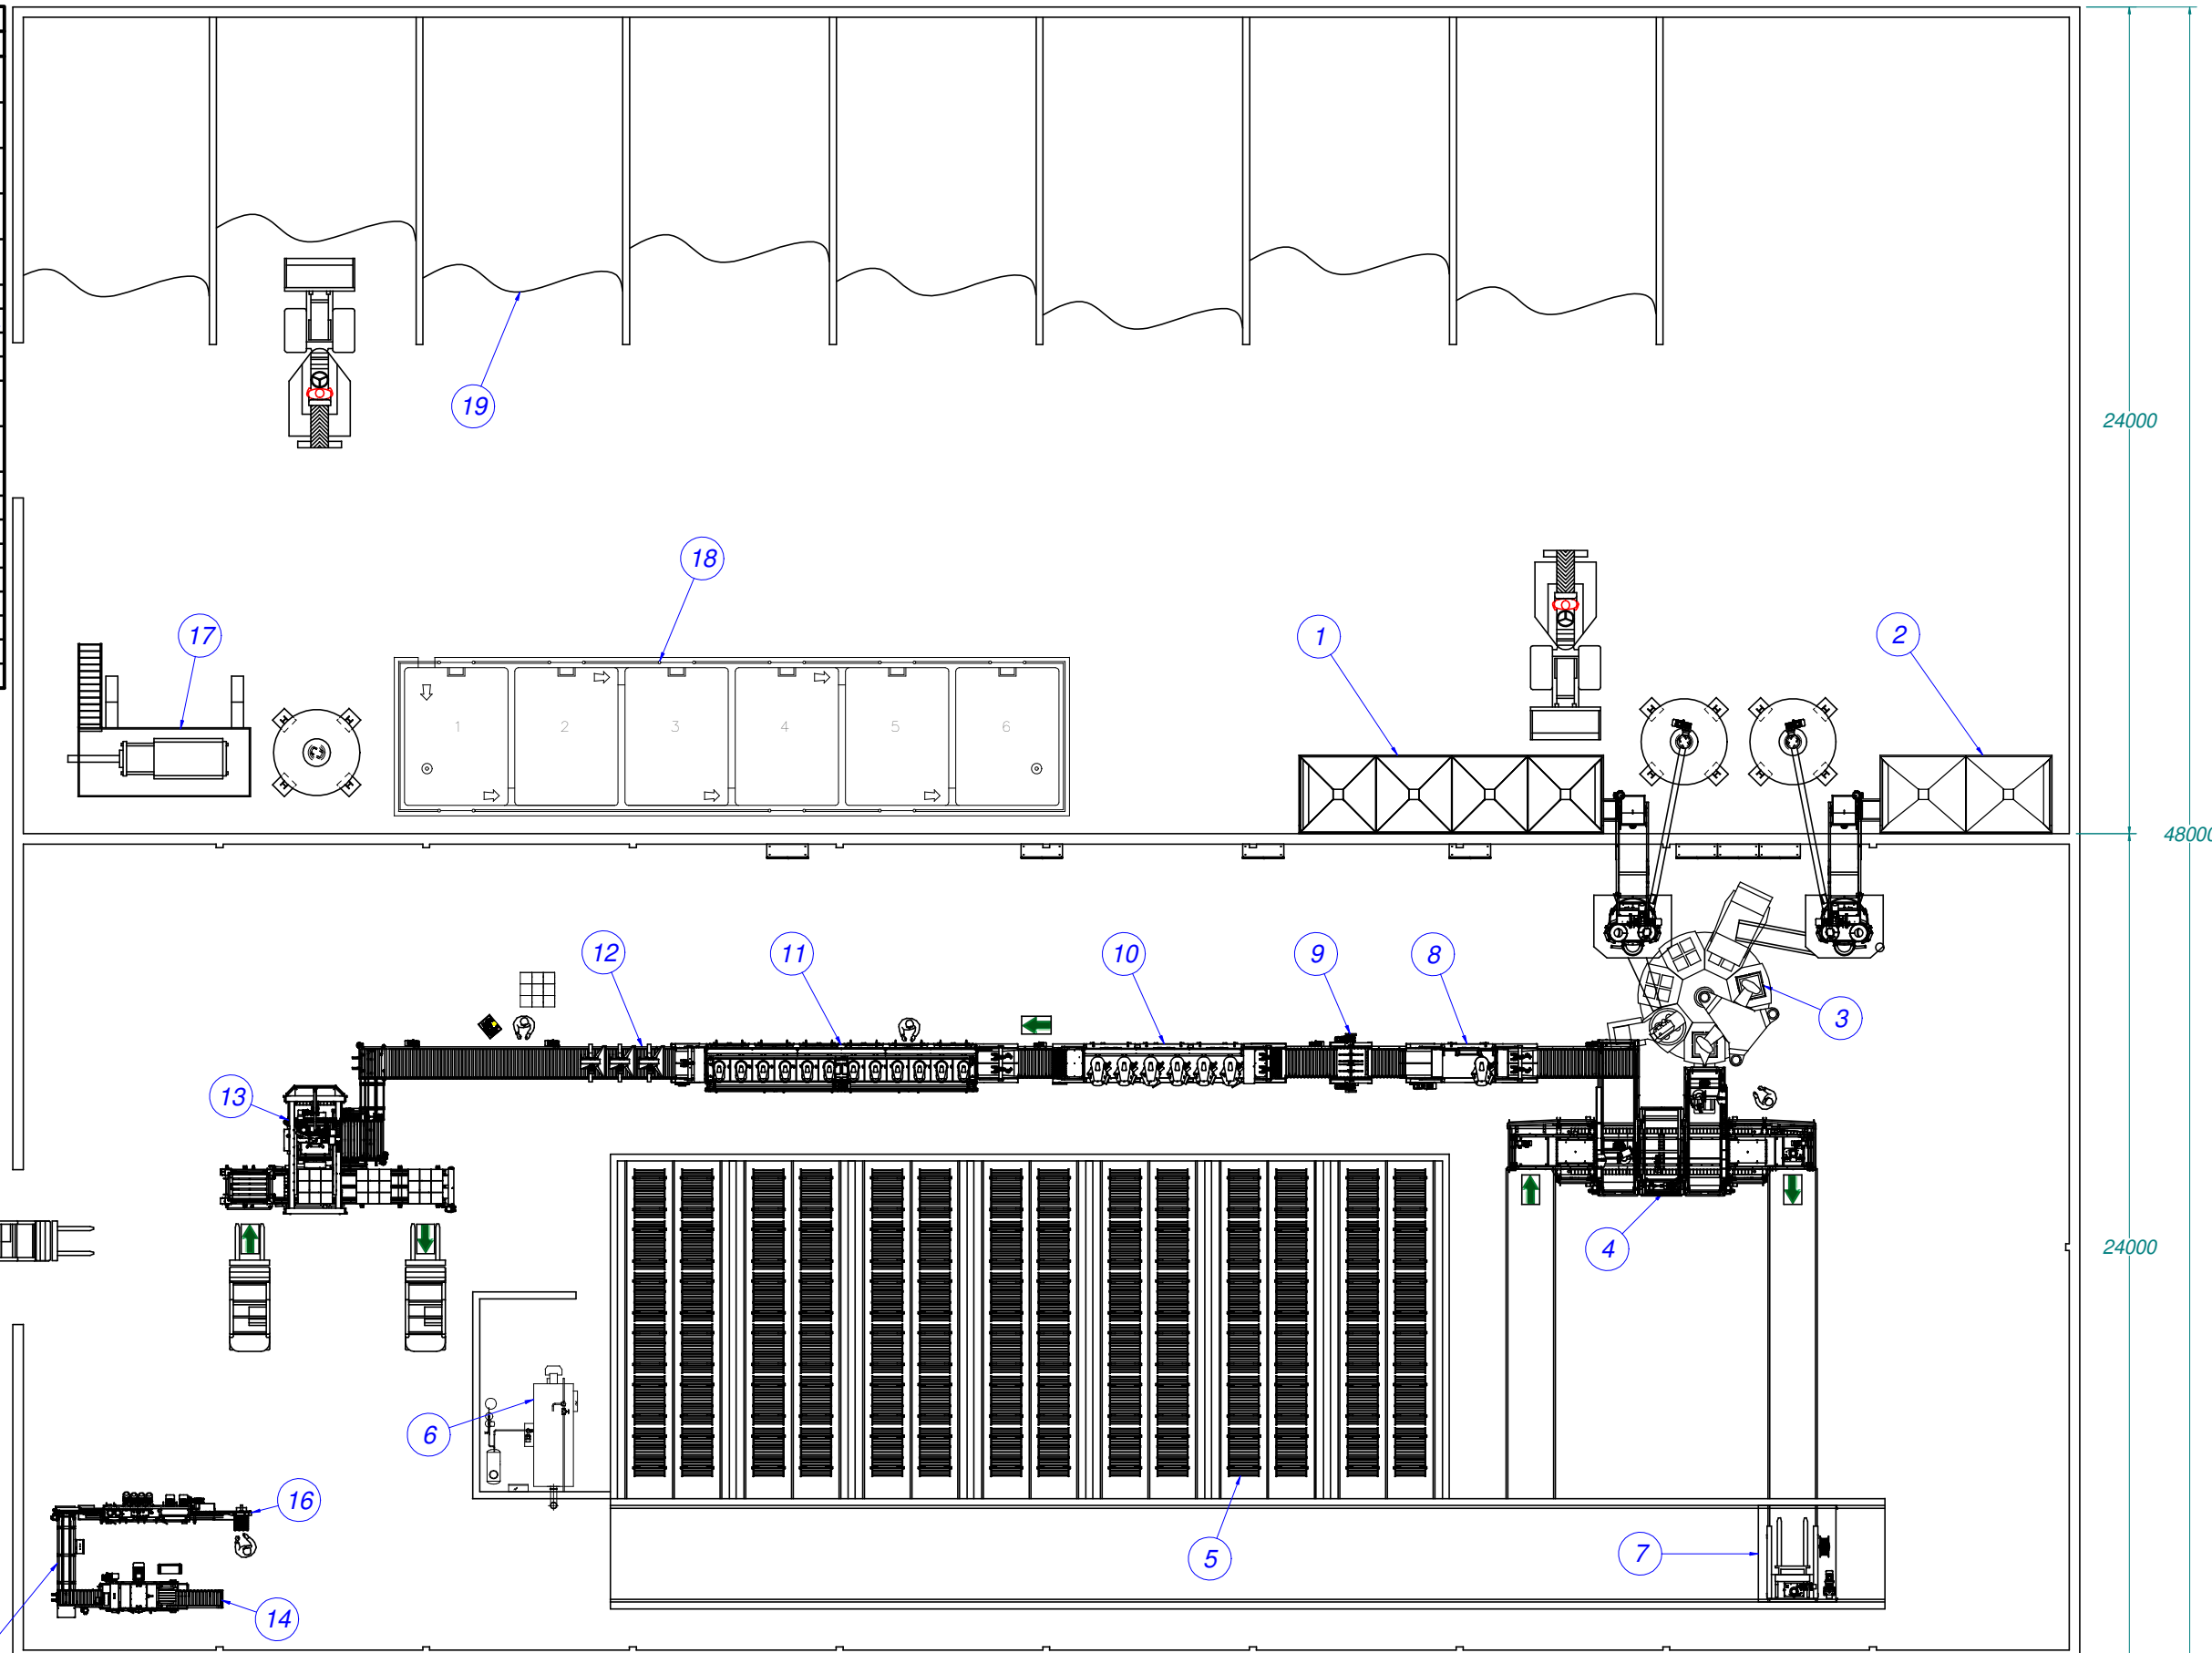

 FABRICACIÓN DE MÁQUINAS PARA LA PRODUCCIÓN DE BALDOSAS DE TERRAZO 13700 Tomelloso (C.Real) España t. +34 926 51 43 70 · f. +34 926 51 48 00 info@tallerespradillos.com www.tallerpradillos.com	CLIENTE: PRODUCTION LINE LAYOUT	Fecha: 2019	Plano Nº:	Escala: 1:200	
	Maquina instalacion: COMPLETE PRODUCTION LINE CAPACITY 960m2/8 HOURS IN FORMAT 4-333X333MM	Proyectado:	Dibujado: david	Comprobado:	
	Observaciones:				PAGE SIZE: A3